


LEGEND

-  EXISTING TRAFFIC SIGNAL

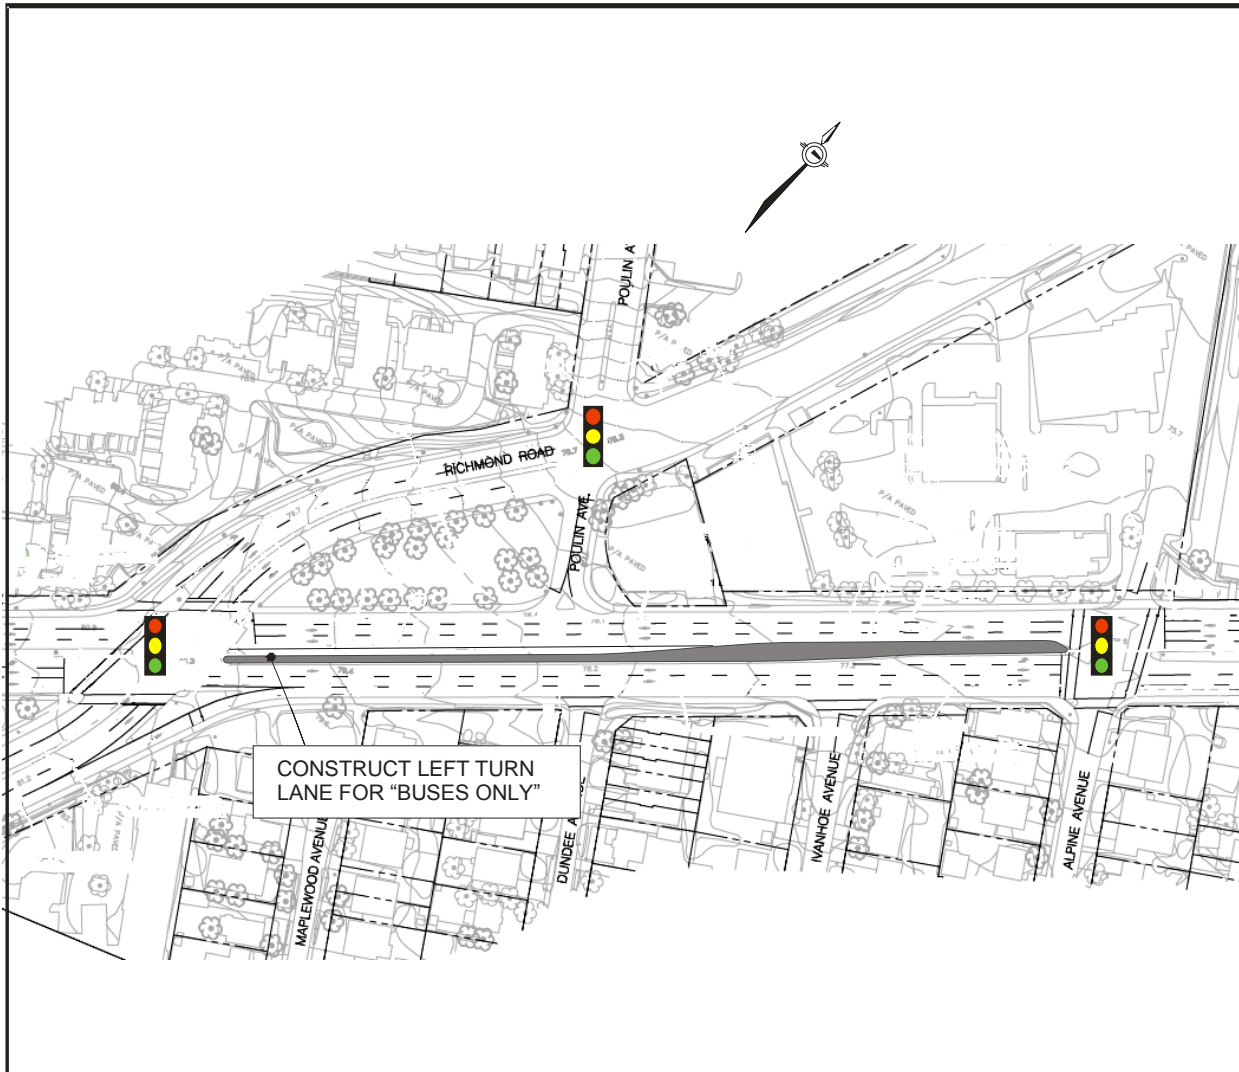


PLANNING AND GROWTH
MANAGEMENT

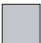

KEY PLAN

**CARLING AVENUE &
RICHMOND ROAD**

Design Review and Implementation	
Approved By: M. Giampa	Drawing No.:
Completed By: D. Arnott	DRI-2013-012A
Scale: N.T.S.	



LEGEND

	PROPOSED MODIFICATIONS
	EXISTING TRAFFIC SIGNAL



PLANNING AND GROWTH
MANAGEMENT

PROPOSED ROADWAY
MODIFICATIONS

**CARLING AVENUE &
RICHMOND ROAD**

Design Review and Implementation	
Approved By: M. Giampa	Drawing No.:
Completed By: D. Arnott	DRI-2013-012B
Scale: N.T.S.	Date: Jan 13